


LONGITUDINAL SECTION



TRANSVERSE SECTION

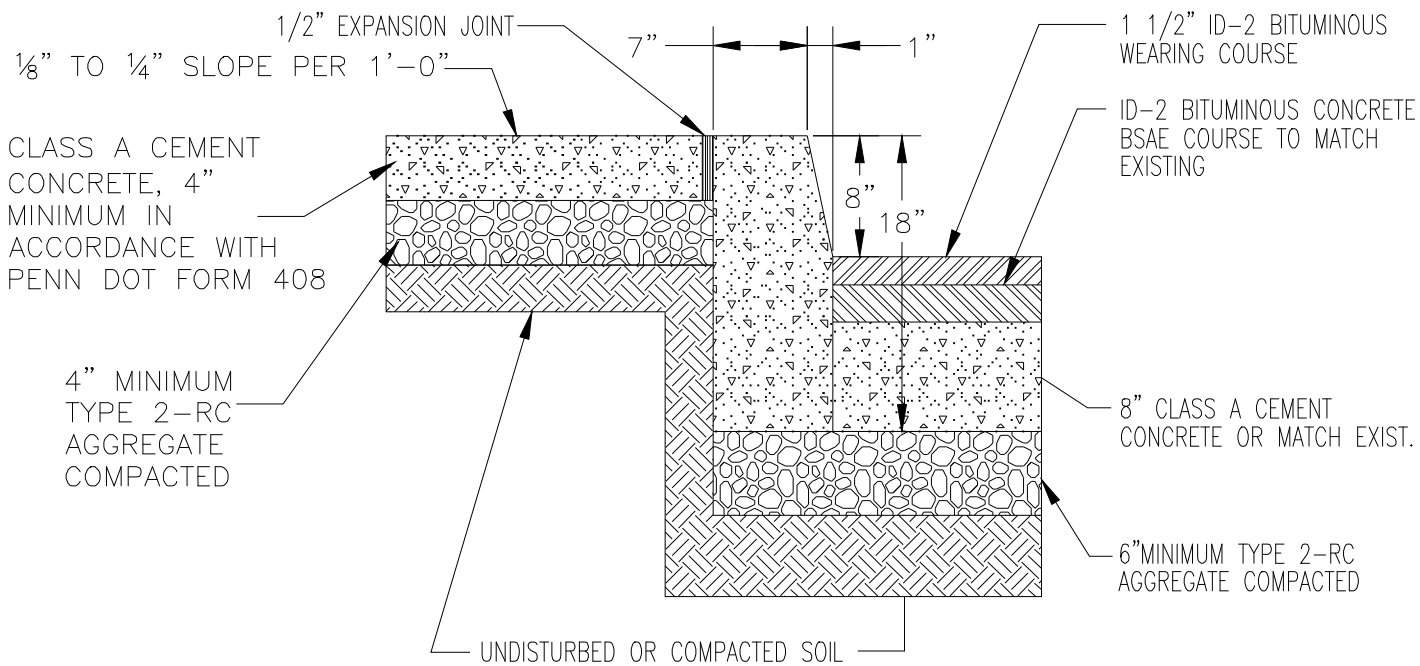

THE CITY OF HARRISBURG
OFFICE OF THE CITY ENGINEER

PROJECT: CONCRETE CURB & SIDEWALK DETAIL

DRAWN BY: MICHAEL J. HILTON

DATE: SEPTEMBER 25, 1996

CHECKED BY: KRISTIE A. HEBERLIG

SCALE: NONE

SHEET:

D-8